

Cut System Double


Piano con lavabo integrato a taglio verticale in White Storage

White Storage top with integrated washbasin with vertical cut

Plan avec vasque intégrée à fente verticale en White Storage


Top mit integriertem Waschbecken mit vertikalem Schnitt aus White Storage

Plano con lavabo integrato con corte vertical en White Storage

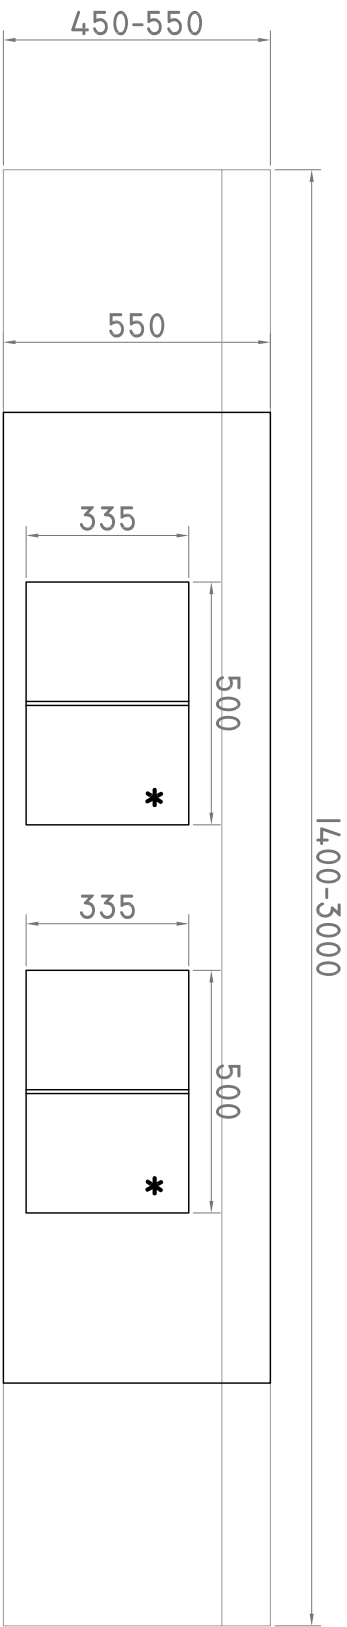

Dimensioni / Dimension / Mesures /
Maßnahmen / Medidas

H	P	L
150	450-550	1400-1600
		1610-1800
		1810-2000
		2010-2300
		2310-2600
		2610-3000

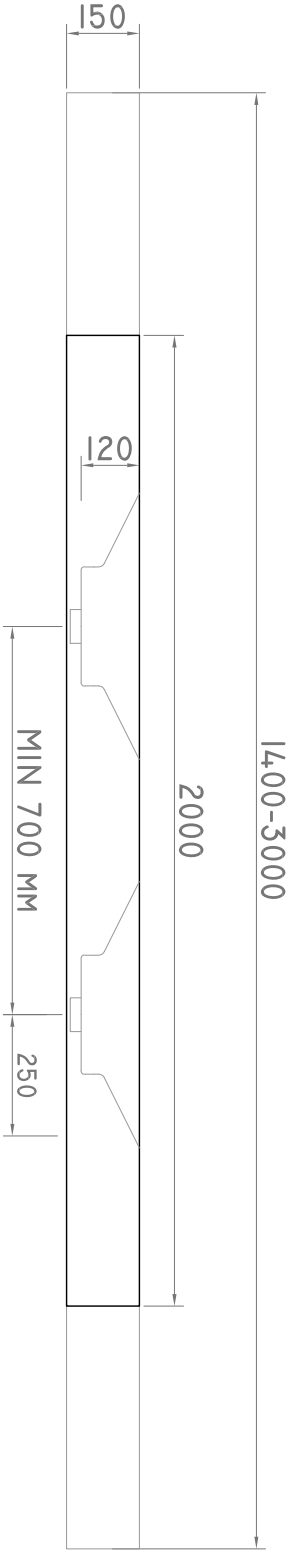

CLIENT :

QUESTO DOCUMENTO E' DI PROPRIETA' DELLA ARCHIPLAST s.r.l. ESSO
NON PUO' ESSERE COPIATO O DIVULGATO SENZA AUTORIZZAZIONE
SCRITTA DELLA SOCIETA'.

DATE:

REV 0

MODELLO - MODEL



materialofmodernarchitecture

PIANI LAVABO:
Cut System Double